


SG165/165

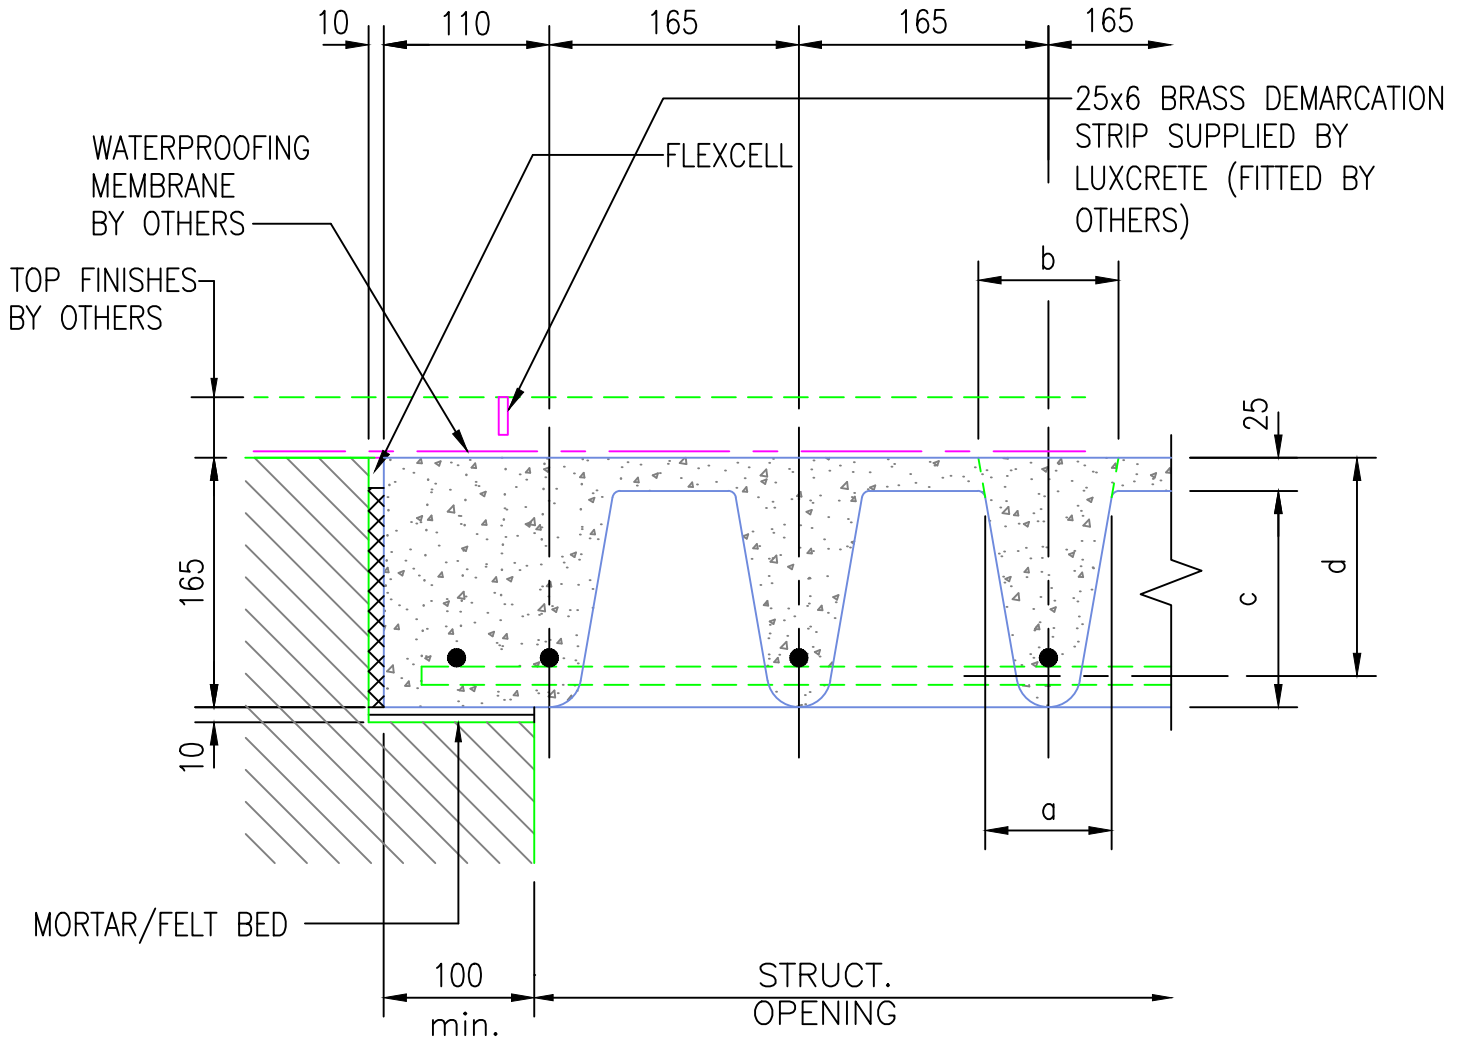

TYPICAL EDGE/CROSS SECTION

SUPERIMPOSED LOADING

- 5KN/m² – 4.440m Max. CLEAR SPAN
- 10KN/m² – 4.110m Max. CLEAR SPAN
- 20KN/m² – 3.050m Max. CLEAR SPAN

CONCENTRATED LOADING

- 75KN ULTIMATE – 2.400m Max. CLEAR SPAN
- SELF WEIGHT = 283kgs/m²

FOR DIMENSIONS 'a', 'b', 'c' and 'd' PLEASE REFER TO THE RELEVANT DESIGN CRITERIA DETAIL SHEET Nos. PL-SPAN1 to 9 inc.

luxcrete

LIMITED

Unit 2 Firbank Industrial Estate
 Dallow Road Luton
 Bedfordshire
 LU1 1TW

T:01582 488767
 F:01582 724607
 www.luxcrete.co.uk
 E:enquiries@luxcrete.co.uk

LUXCRETE OPERATE A POLICY OF CONTINUAL IMPROVEMENT OF THEIR PRODUCTS. SPECIFICATIONS AND DETAILS ARE THEREFORE SUBJECT TO CHANGE WITHOUT NOTICE. ALL TECHNICAL INFORMATION CONTAINED WITHIN THIS DETAIL SHEET IS FOR GUIDANCE ONLY AND MAY BE INAPPROPRIATE UNDER PARTICULAR CONDITIONS.

© 2011 COPYRIGHT LUXCRETE LTD